




TOWN PLANNING SCHEME BHAVNAGAR NO - 12 (TARSAMIYA) FINAL SCHEME

AREA: 80.62 Ha
PLAN No. - III
O.P.& F.P. PLAN


N
Scale 1cm = 20 m.

- Legend
- Sale for Residence
 - Garden/Open Space
 - S.E.B.C.H
 - Health Center, School
 - Sale For Commercial, Community Center, & Community Hall
 - Parking
 - Road
 - Survey No. Boundry
 - O.P. Boundry
 - F.P. Boundry
 - T.P Scheme Boundry

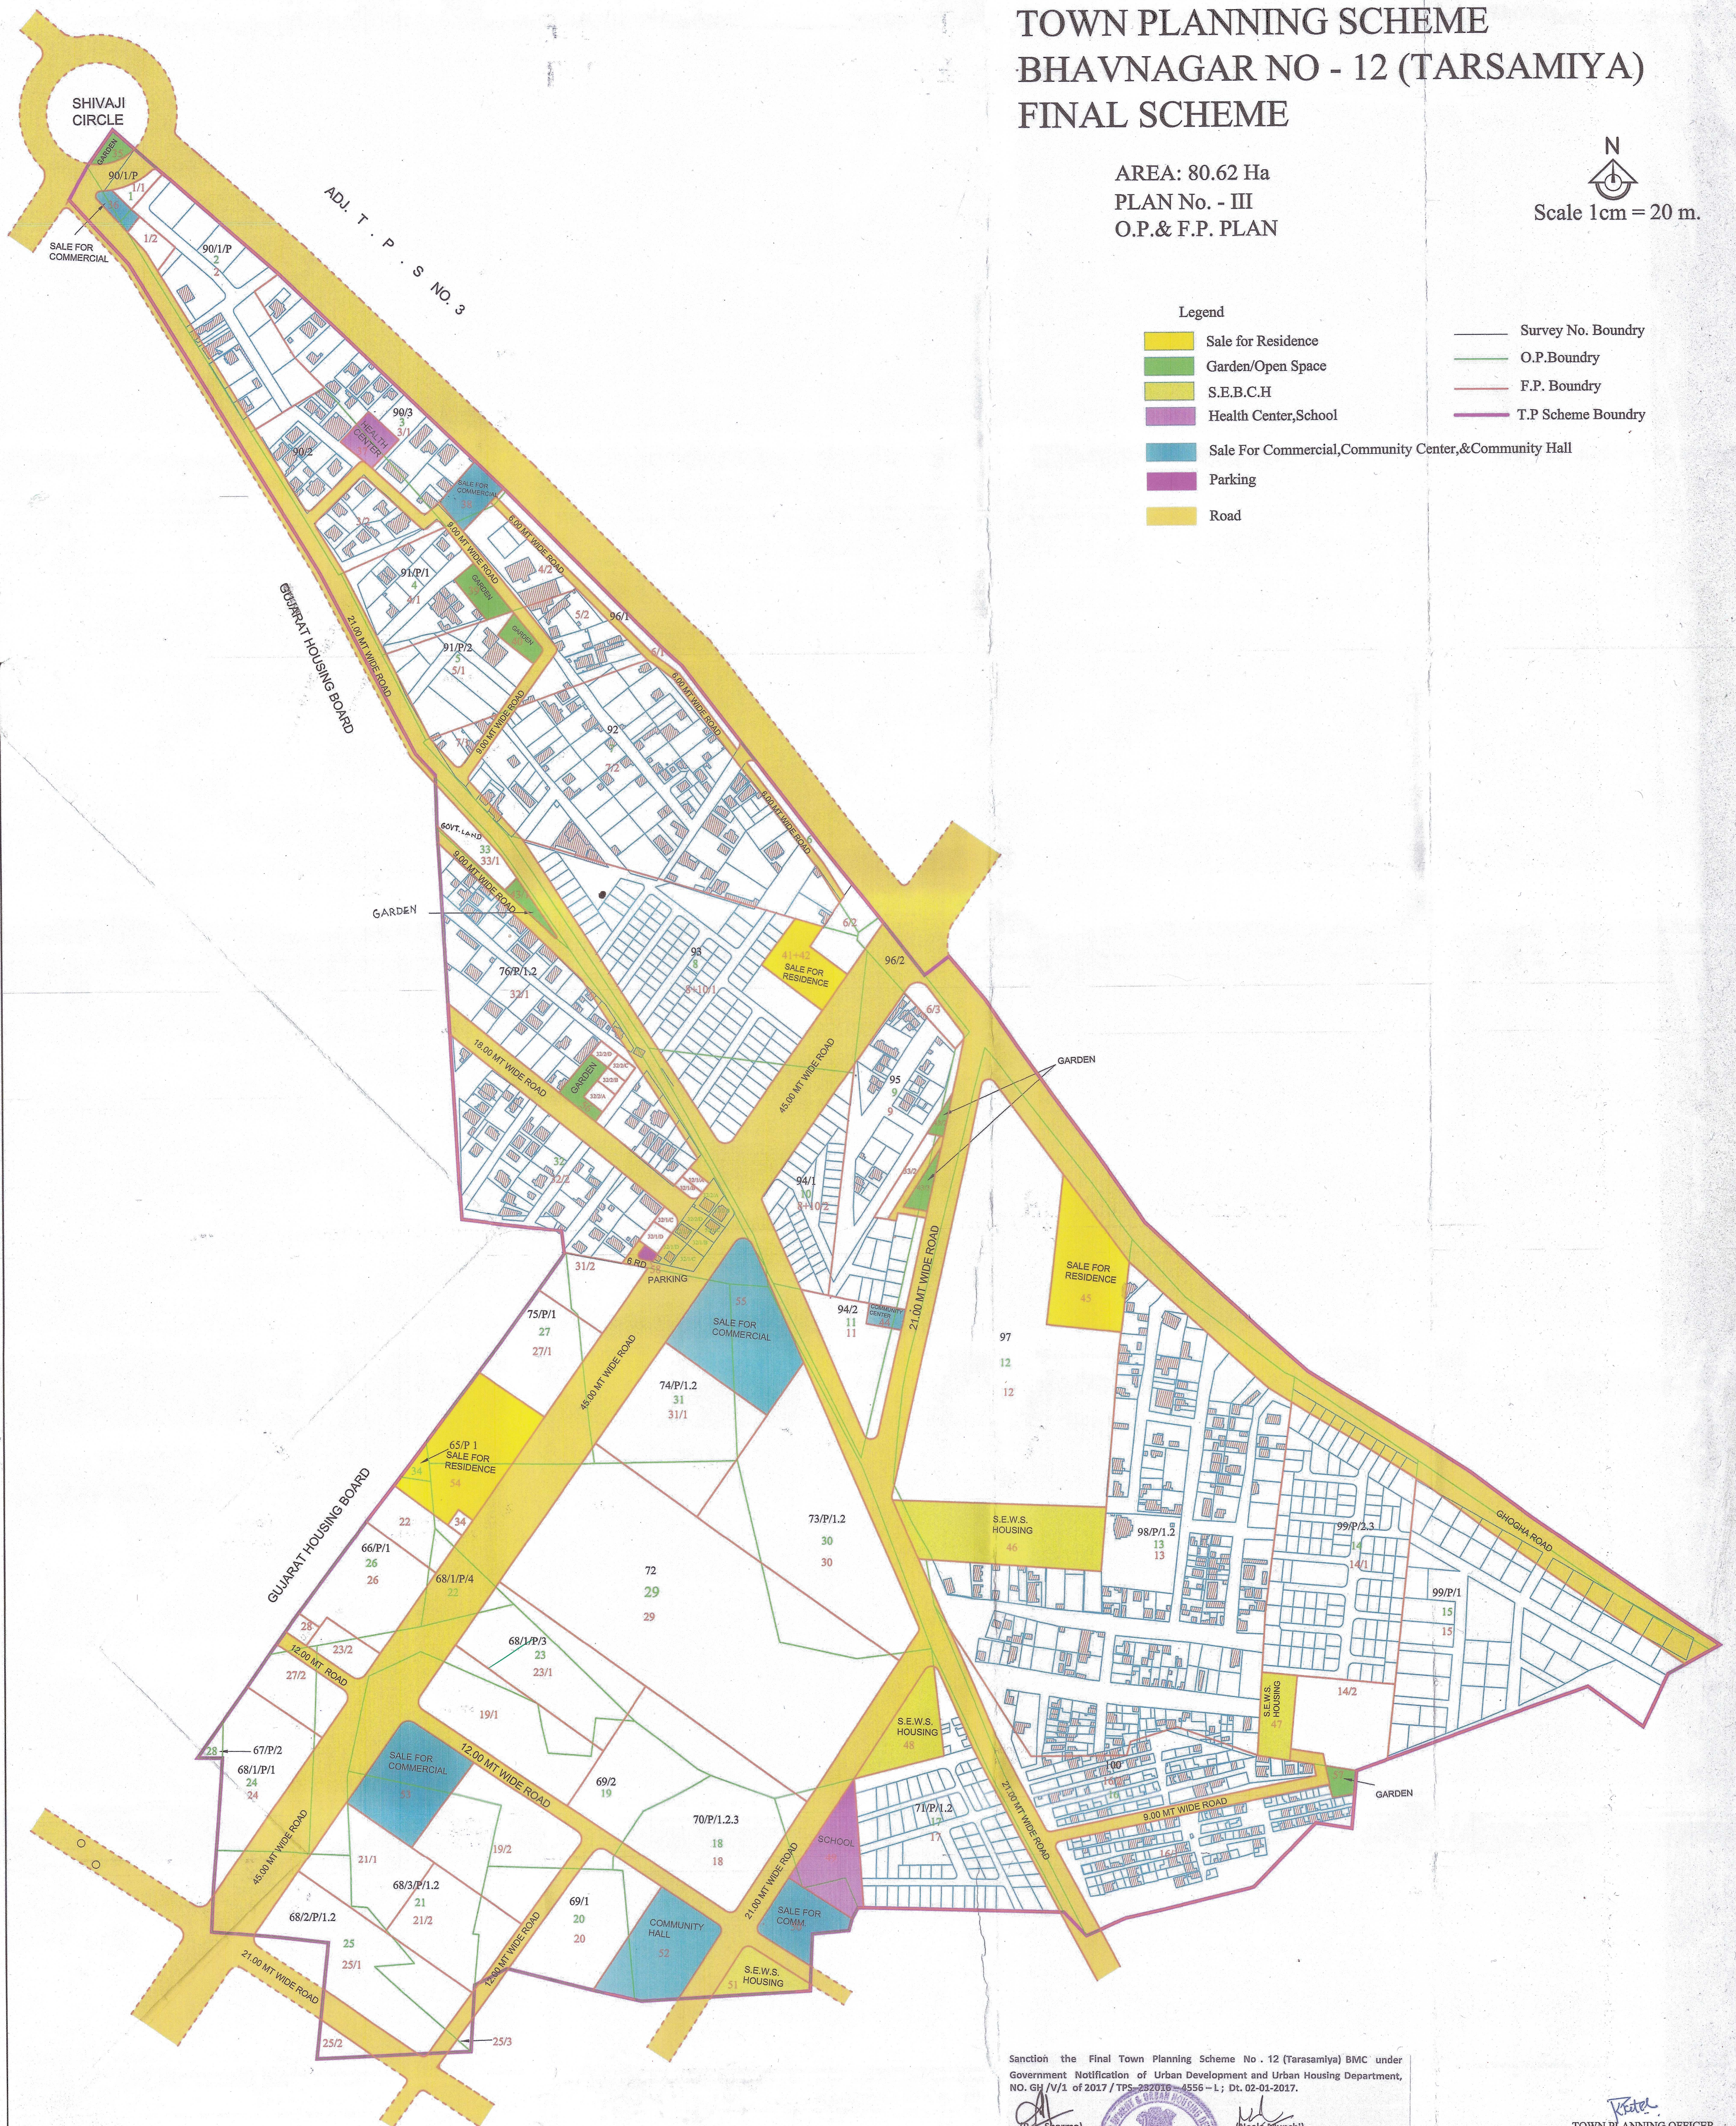

Sanction the Final Town Planning Scheme No. 12 (Tarsamiya) BMC under Government Notification of Urban Development and Urban Housing Department, NO. GH/V/1 of 2017/TPS-232016-4556-L; Dt. 02-01-2017.

(P.L. Sharma)
Chief Town Planner
Gujarat State
Gandhinagar

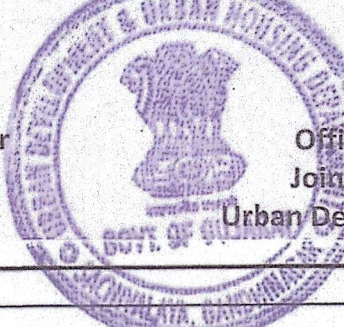

(Neelamunshi)
Officer on Special Duty & Ex-Officio
Joint Secretary to the Govt. of Gujarat
Urban Development and Urban Housing Department

(Ratel)
TOWN PLANNING OFFICER
TOWN PLANNING SCHEME NO.12-TARSAMIYA
BHAVNAGAR